




SECTION A-A

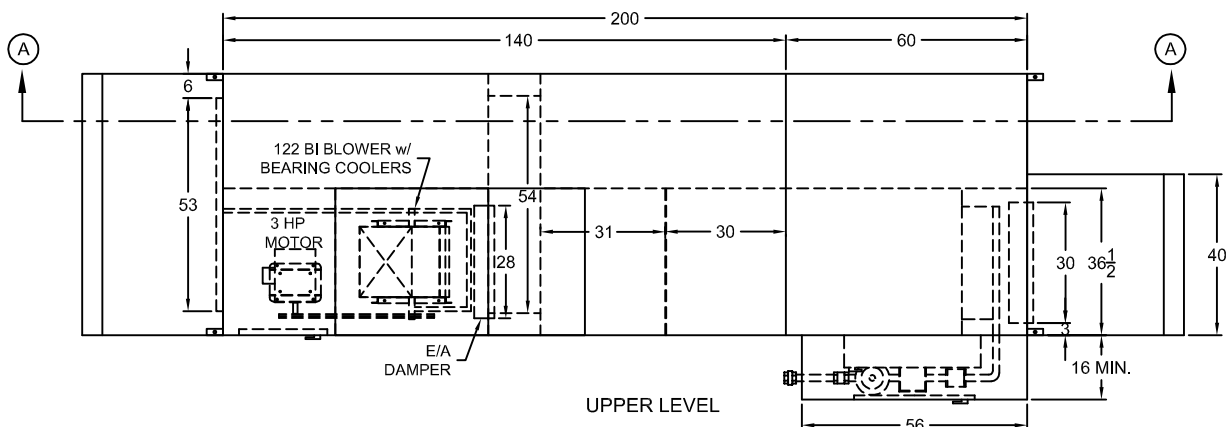

UPPER LEVEL



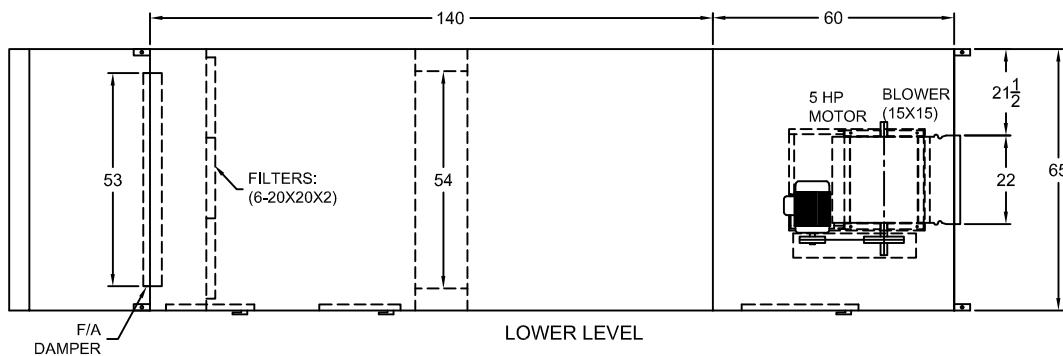

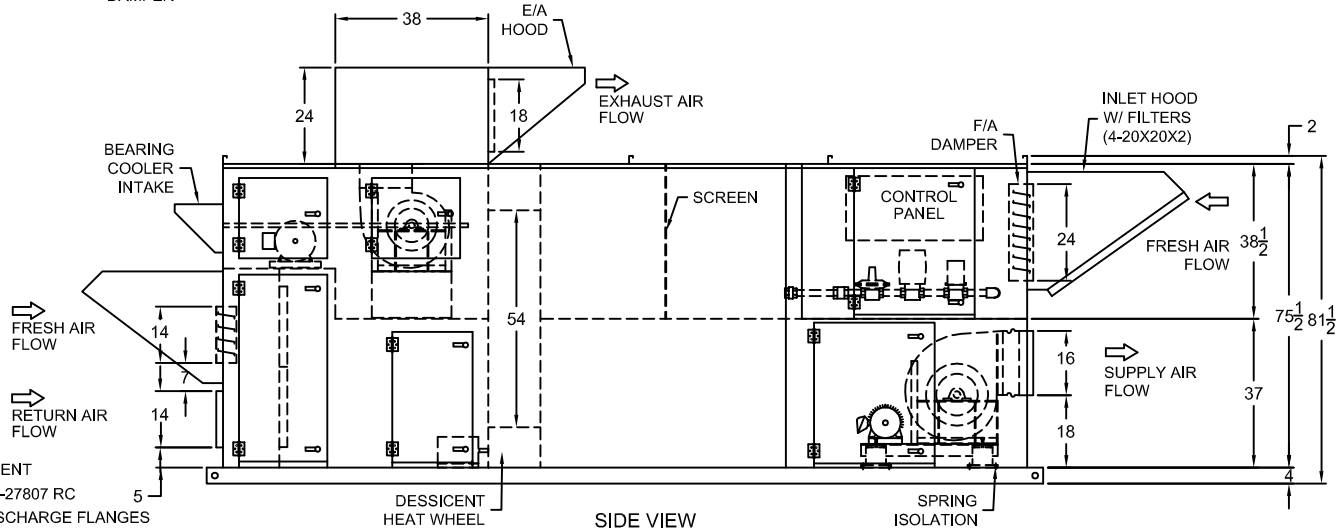LOWER LEVEL



SIDE VIEW

NOTES:

- ⑤ SPLIT FOR SHIPMENT
SEE CURB DWG. #60-27807 RC
1. 1 1/2 INLET AND DISCHARGE FLANGES
2. SERVICE ACCESS PANELS MUST NOT BE OBSTRUCTED RECOMMENDED CLEARANCE 24 INCHES.
3. DIMENSIONS ARE SUBJECT TO MANUFACTURING TOLERANCES.
FOR REFERENCE USE ONLY, SUBJECT TO CHANGE WITHOUT NOTICE

				TITLE OSD 109 HORIZONTAL CONFIG. OUTDOOR (6000CFM) UNIT w/ MIX BOX, FLAT FILTER, HEAT WHEEL (WSG 1220x200 or 1070x200) AND INLET HOOD					
Rev	By	Revision Description		Date	DRAWN BY JR	ISSUED BY	SCALE 1:50	DRW. NO.	
					CHK. BY	DATE JUN. 26/2009		JOB NO.	PAGE H-7