



TOP VIEW

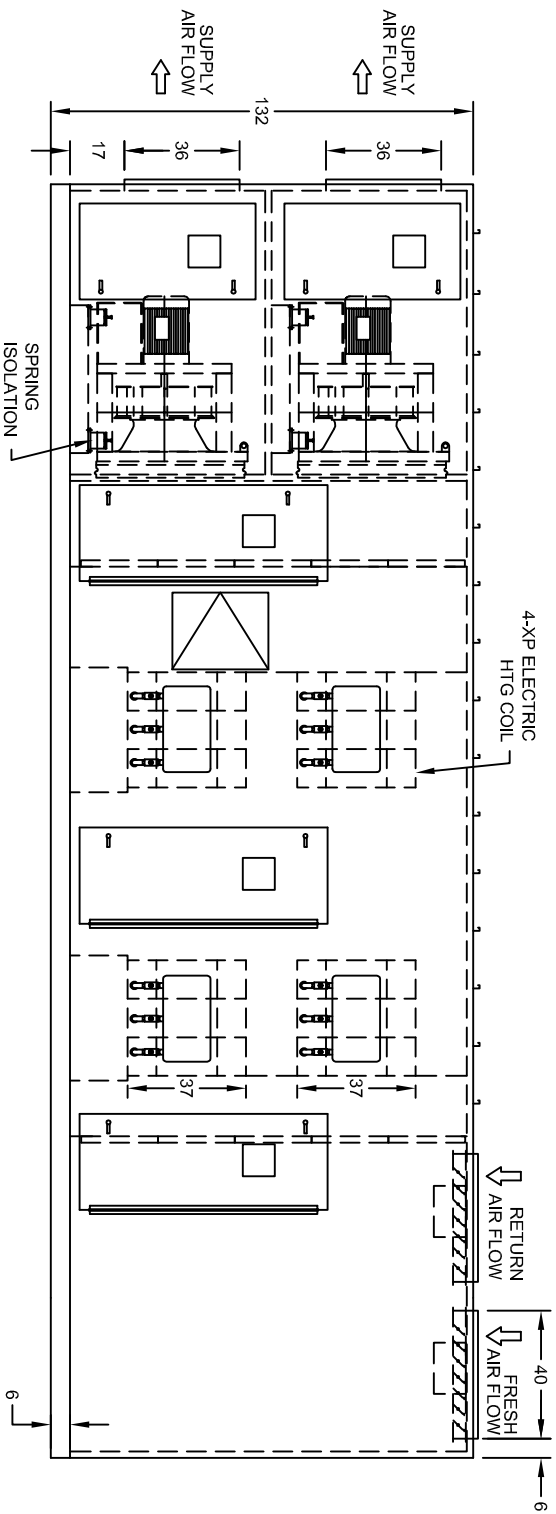

SIDE VIEW

- NOTES:
1. 1 1/2 INLET AND DISCHARGE DUCT FLANGES
 2. SERVICE ACCESS PANELS MUST NOT BE OBSTRUCTED RECOMMENDED CLEARANCE 24 INCHES.
 3. DIMENSIONS ARE SUBJECT TO MANUFACTURING TOLERANCES. FOR REFERENCE USE ONLY, SUBJECT TO CHANGE WITHOUT NOTICE

Rev	By	Revision Description	Date	<div>  <p>WESTERN SALES</p> </div>				<div> <div>TITLE</div> <div>18,000CFM CONVERTIBLE WET AIR HANDLING UNIT MIXING SECTION, XP ELECTRIC HTG COIL 30" SWSI FAN c/w 30HP MOTOR (w/ REDUNDANT BLOWER)</div> </div>
				DRAWN BY	ISSUED BY	SCALE	1/5"=1'	DRW. NO.
				CHK. BY	DATE	JOB NO.		
								PAGE N-12